

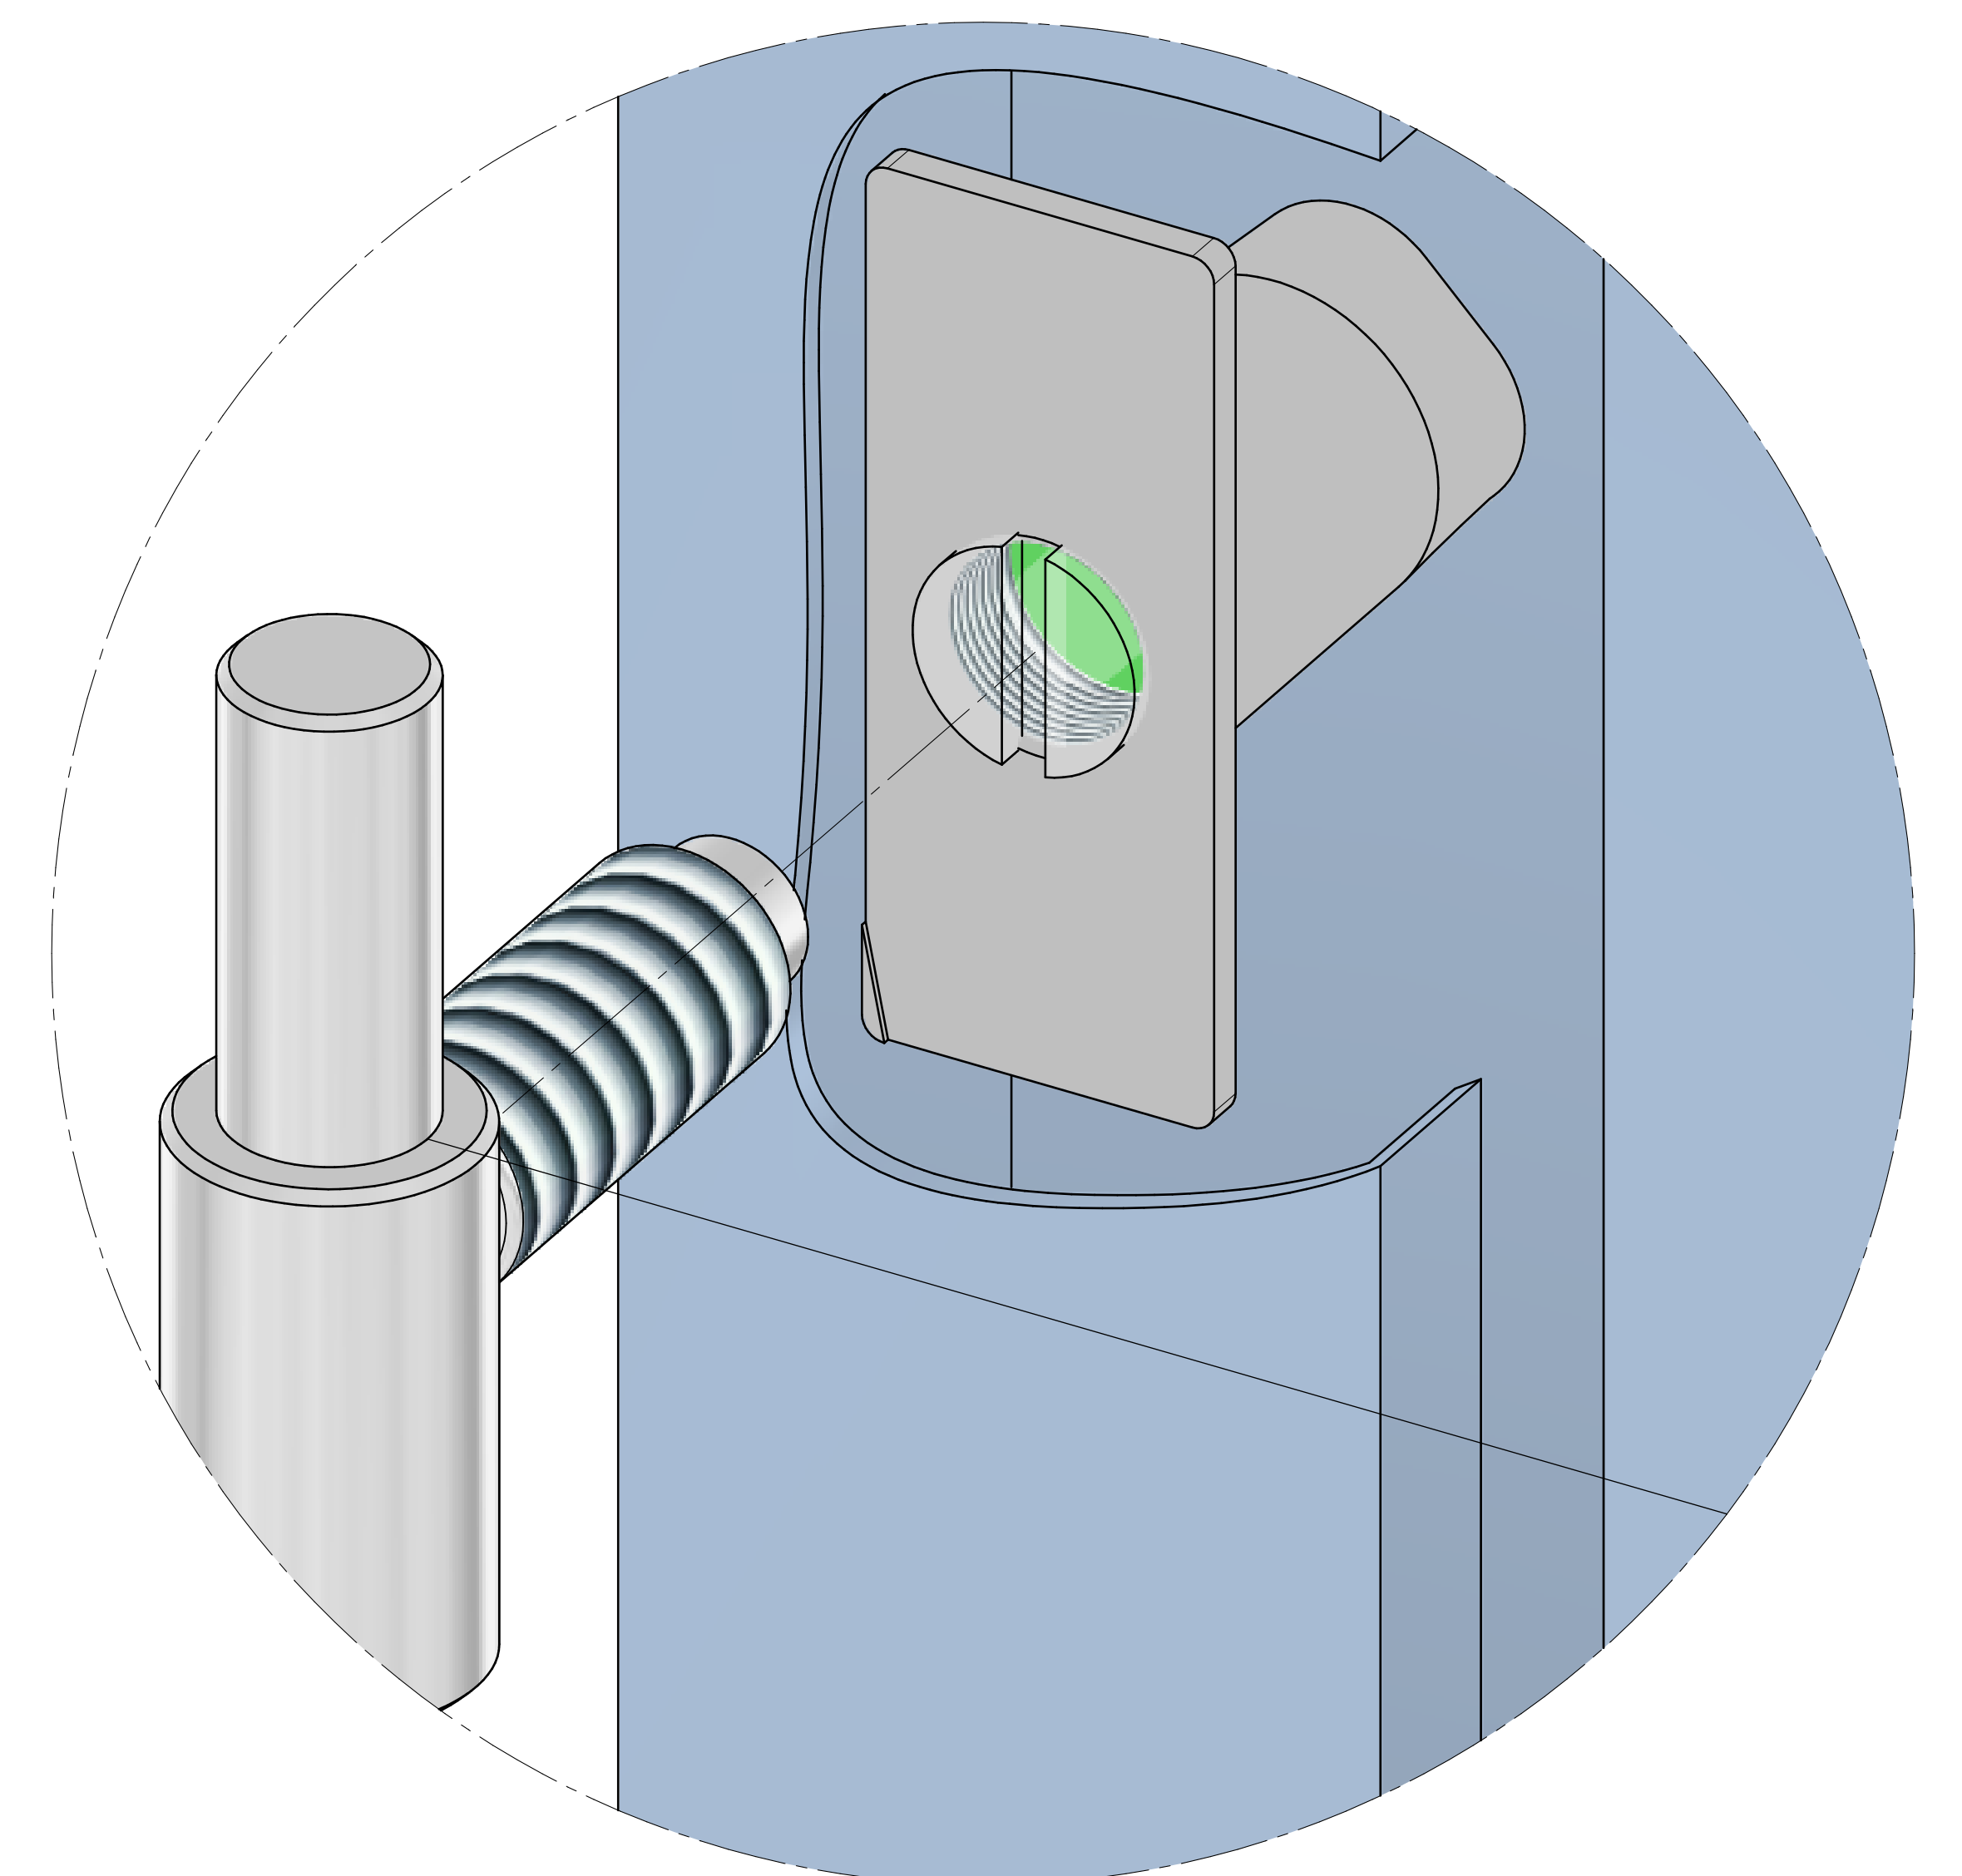


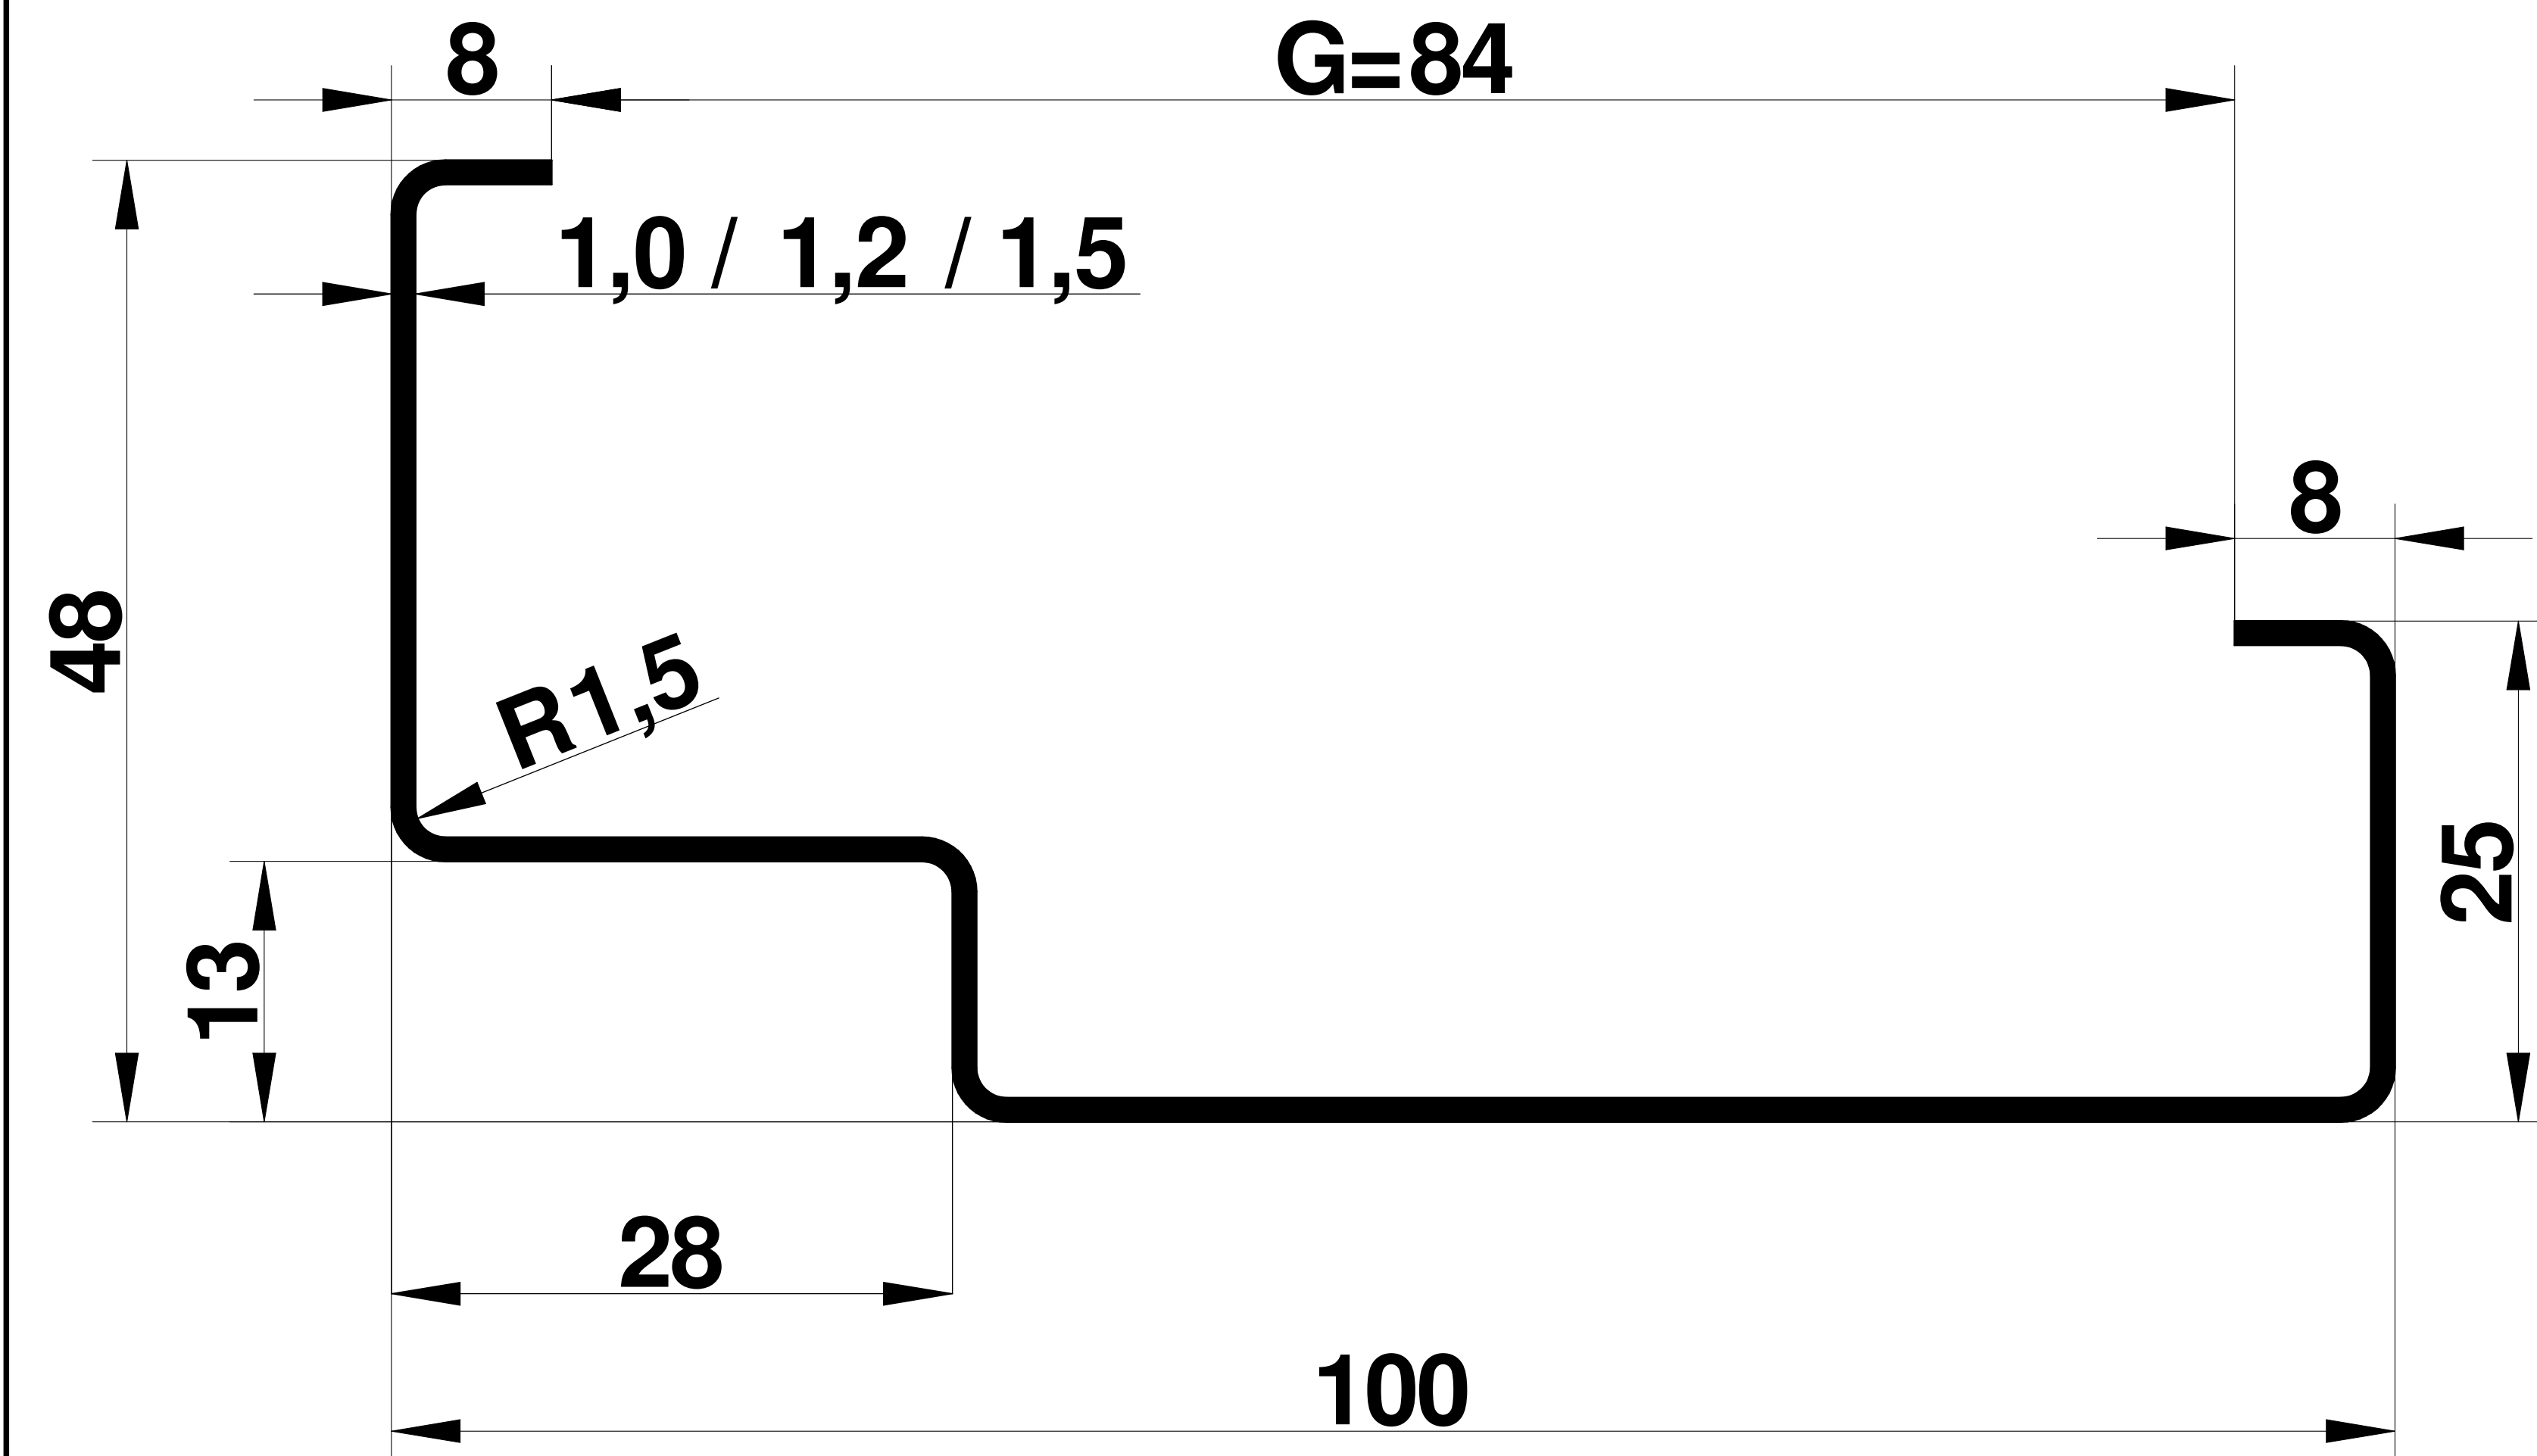

OŚCIEŻNICA STALOWA DRZWIOWA - FD29

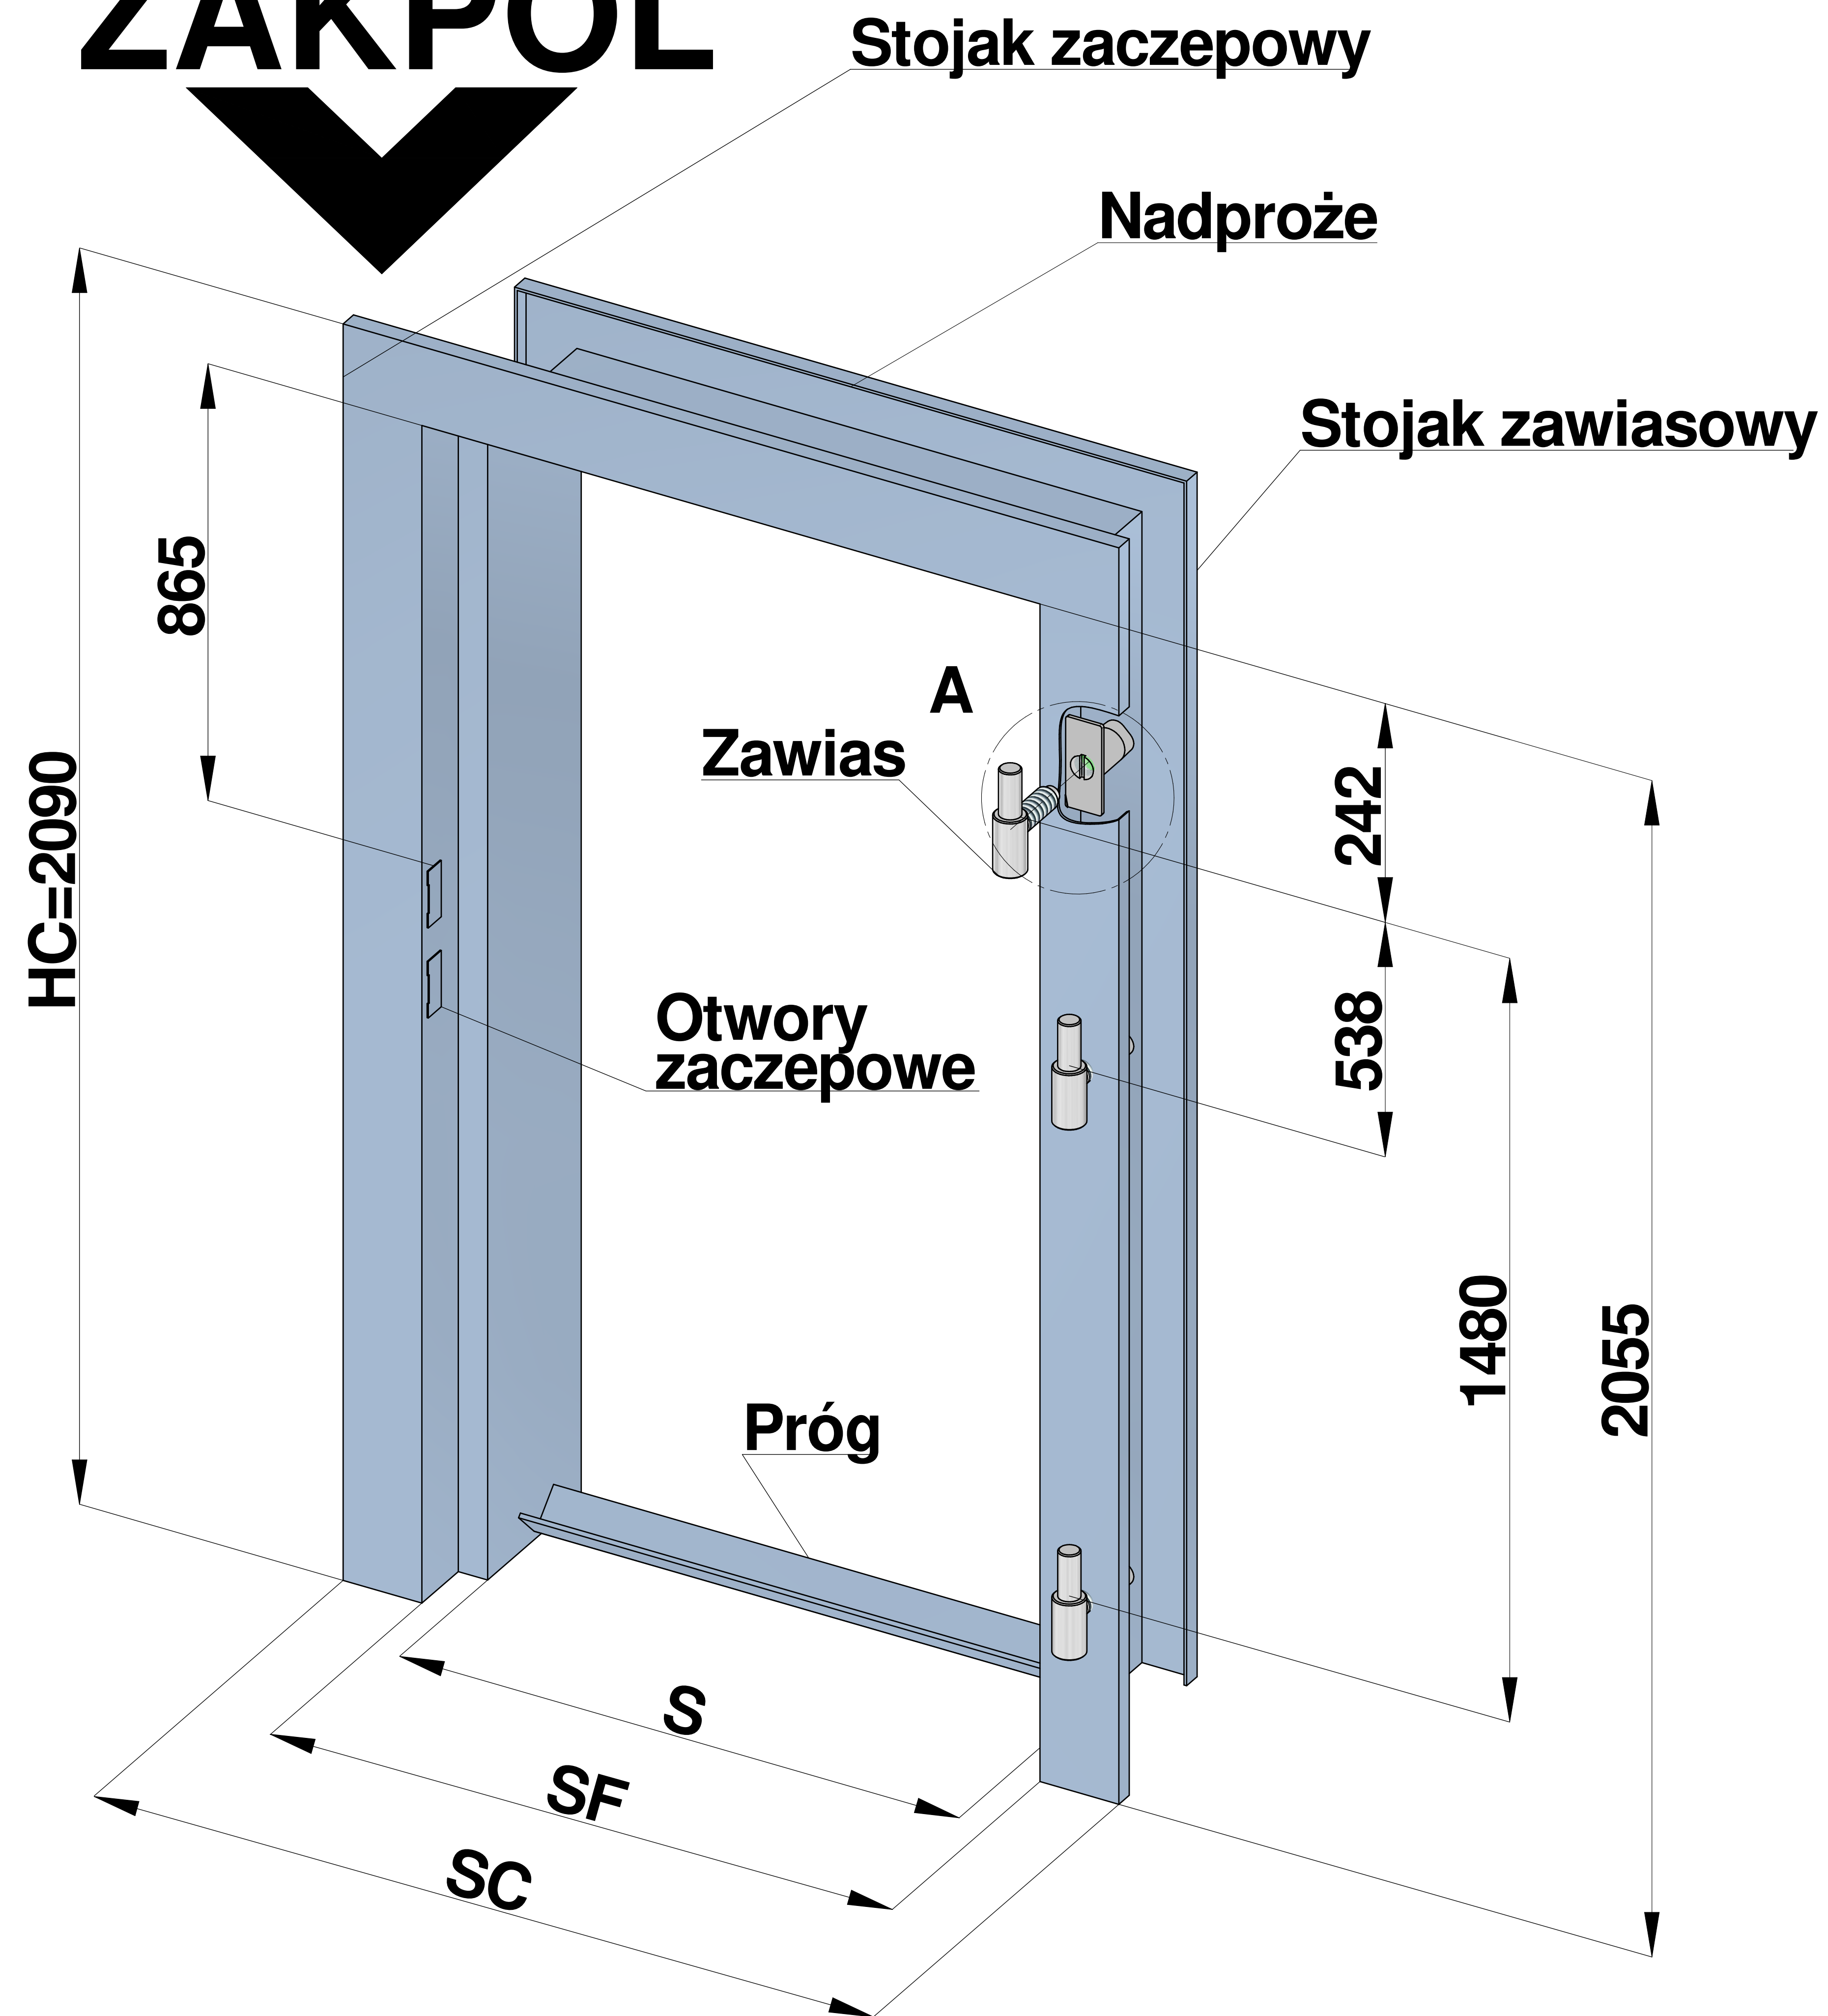

SZCZEGÓŁ "A"

Wielkość	600	700	800	900	1000	1100	1200	1300	1400	1500
S	601	701	801	901	1001	1101	1201	1301	1401	1501
SF	627	727	827	927	1027	1127	1227	1327	1427	1527